

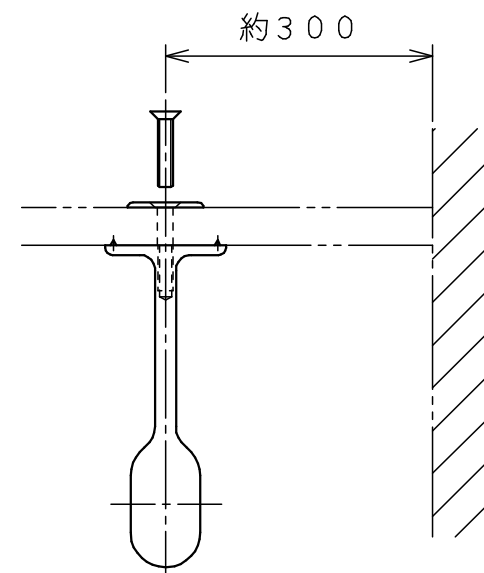
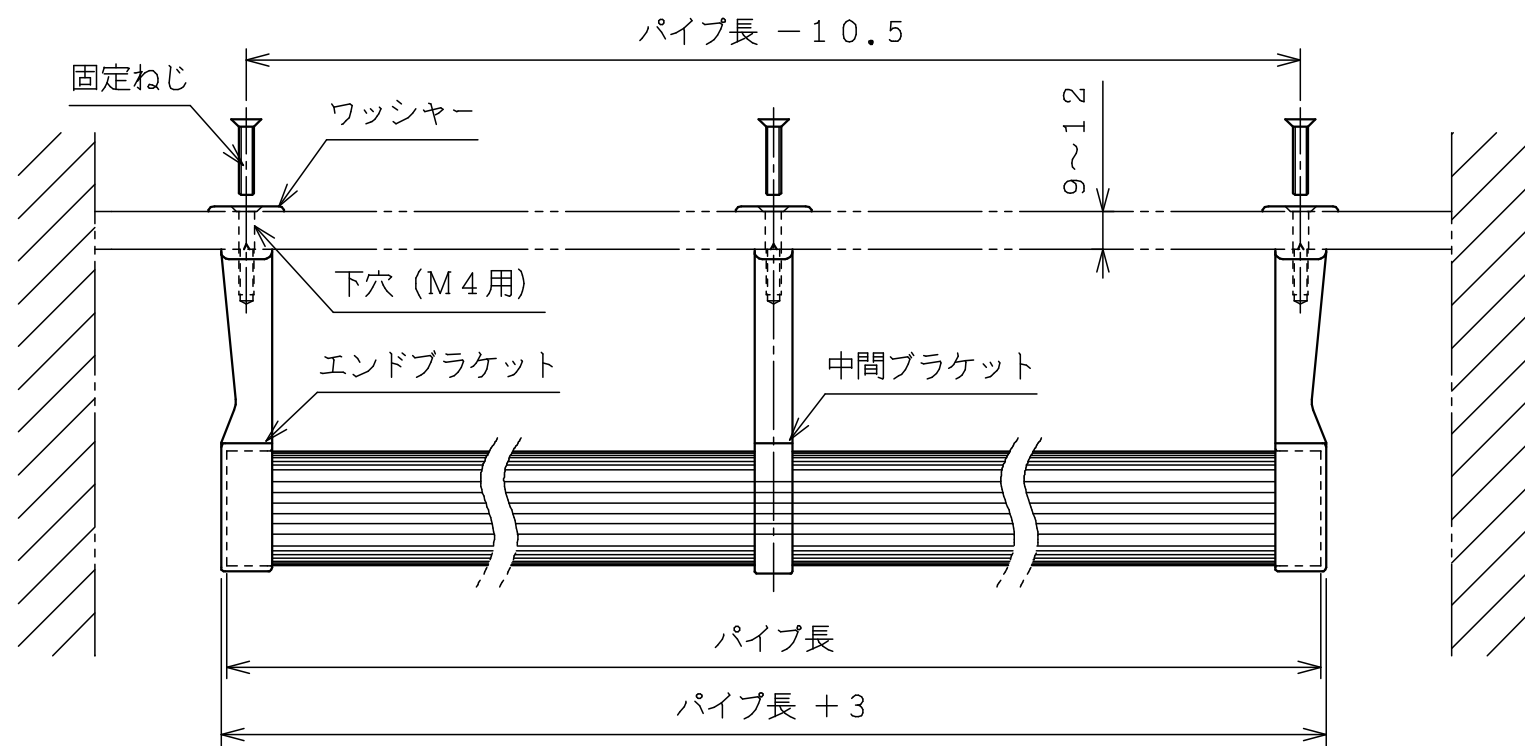
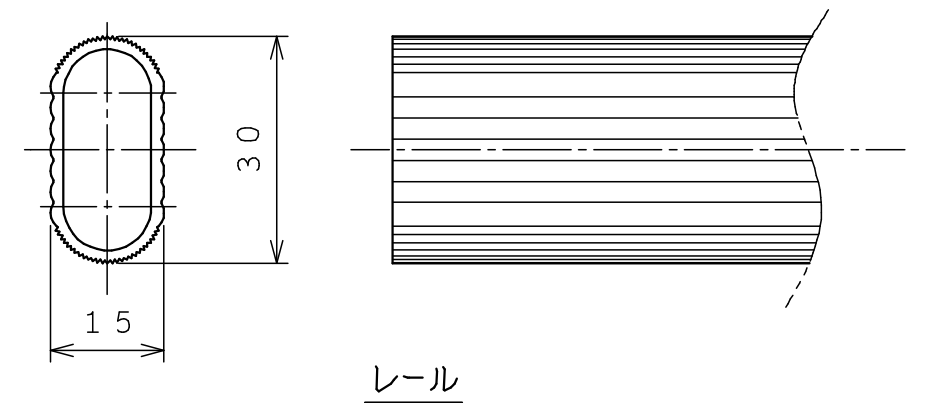
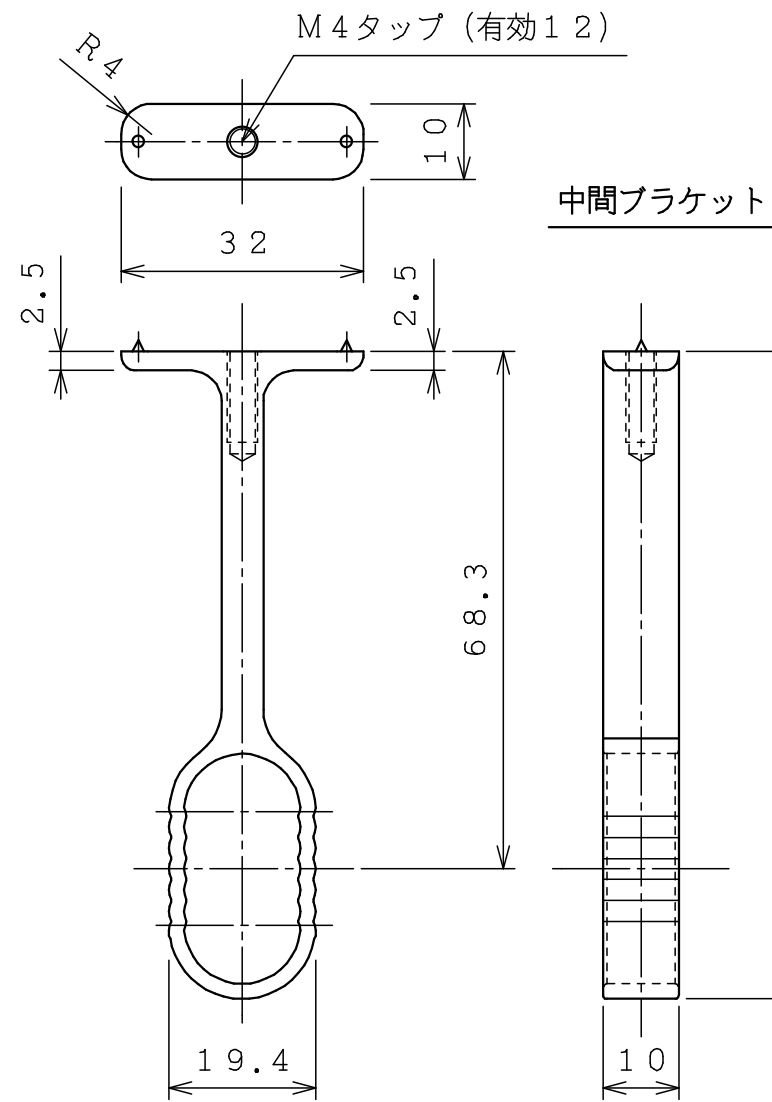
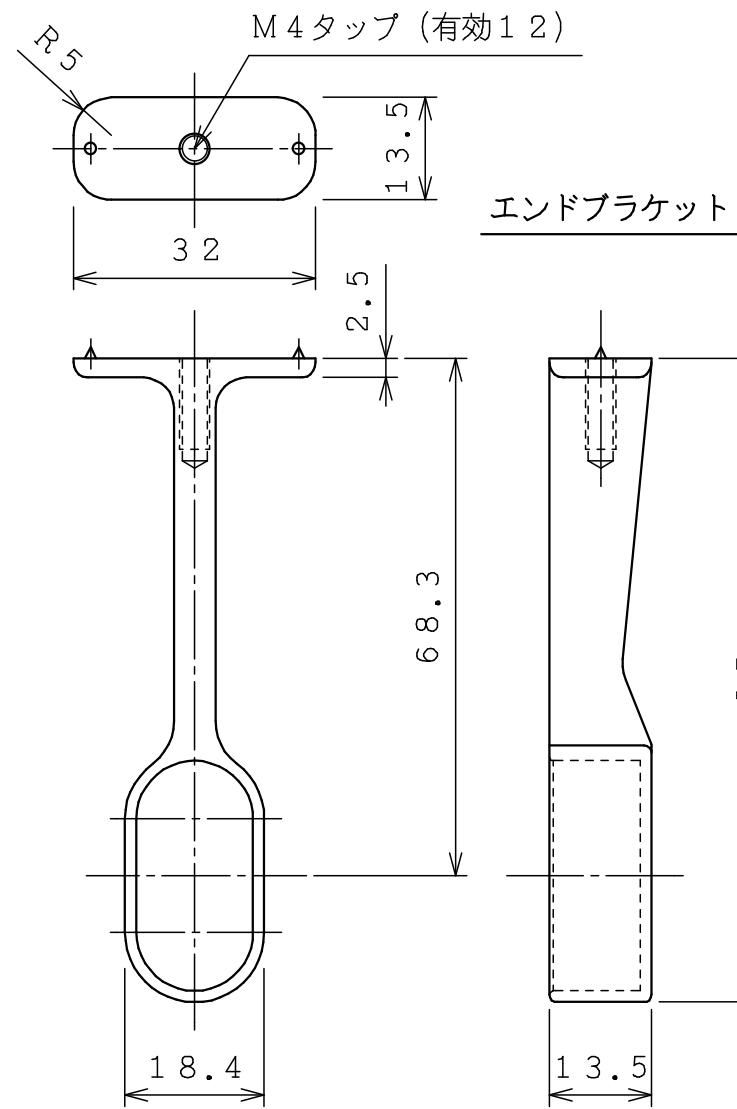
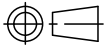


表1

品 番	パイプ長 (mm)
331-011	897
331-012	1,347
331-013	1,797

DATE '09 / 01 / 28			TITLE ハンガーパイプセット		PT.NO 表1	SCALE 1/1
APPD. 堀内	CHKD. 田口	DWN. 久力	PROJECTION 		PT.NAME 組立図	
					KURIKI WORKS DWG. NO. K3-001000	REV.

参考施工例 (s = 1 / 2)