

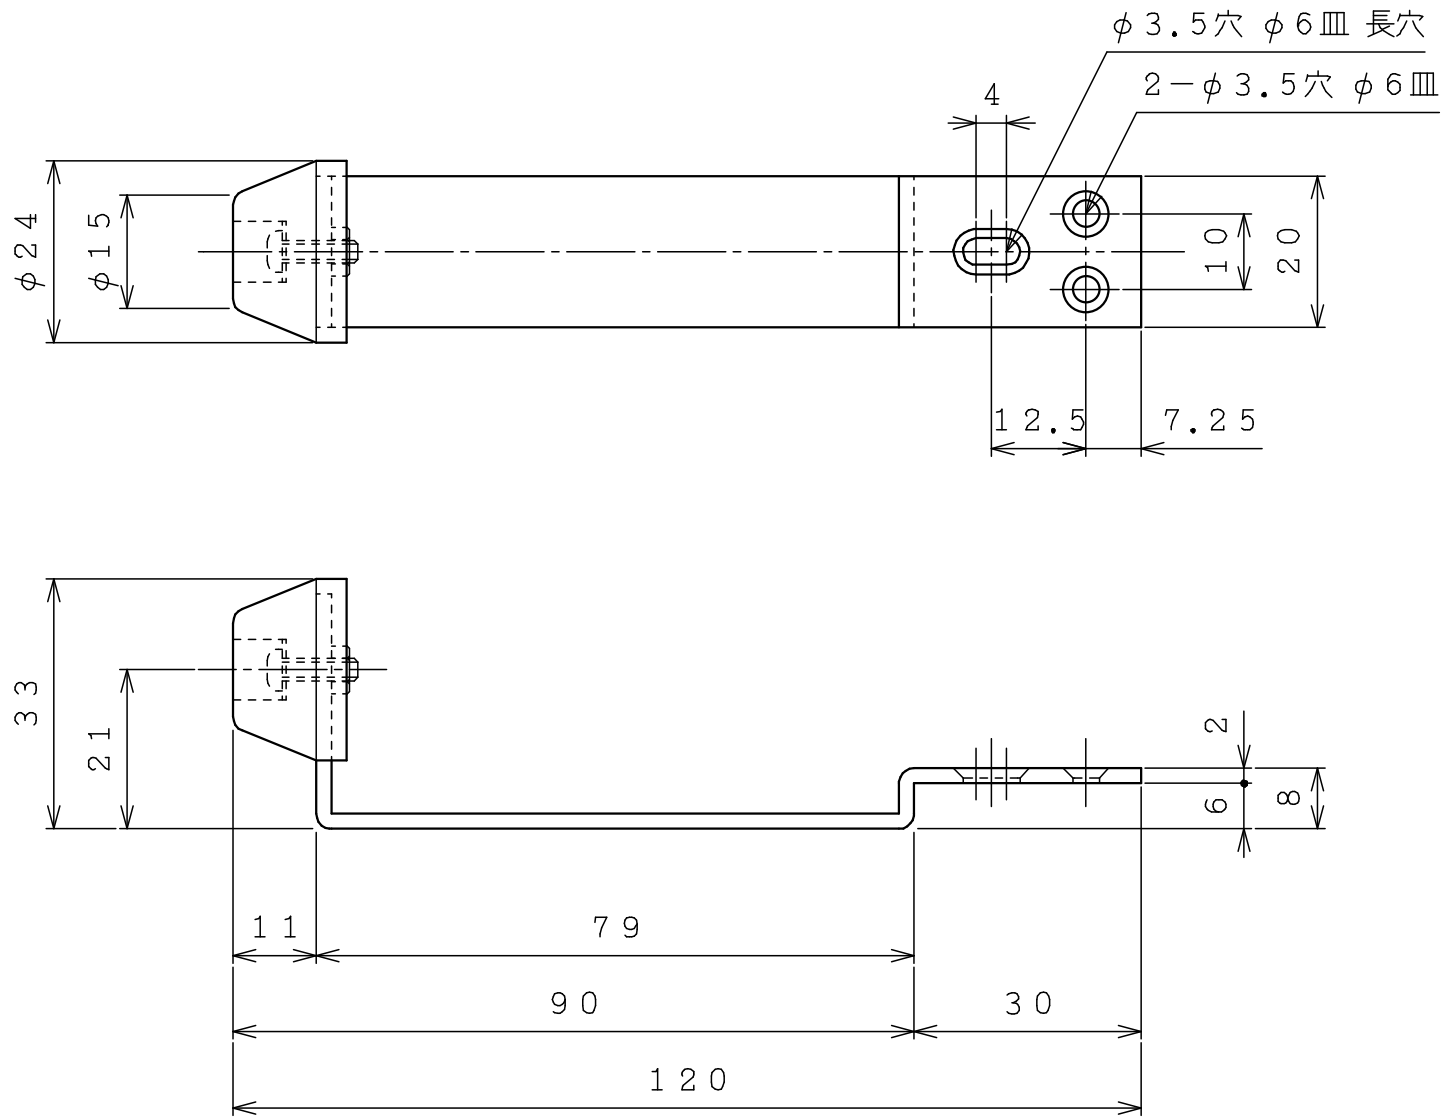


表 1

品 番	仕上げ／色調	ゴム色
2 2 0 - 2 2 1	生地	白
2 2 0 - 2 2 3	塗装ゴールド	

DATE '04 / 10 / 09			TITLE 公団戸当たり		PT.NO 表1	SCALE 1 / 1
APPD.	CHKD.	DWN.			PT.NAME 組立図	
			PROJECTION 		KURIKI WORKS DWG. NO.	REV.
'22.07.13	'22.07.13	'22.07.13			K041009x	