


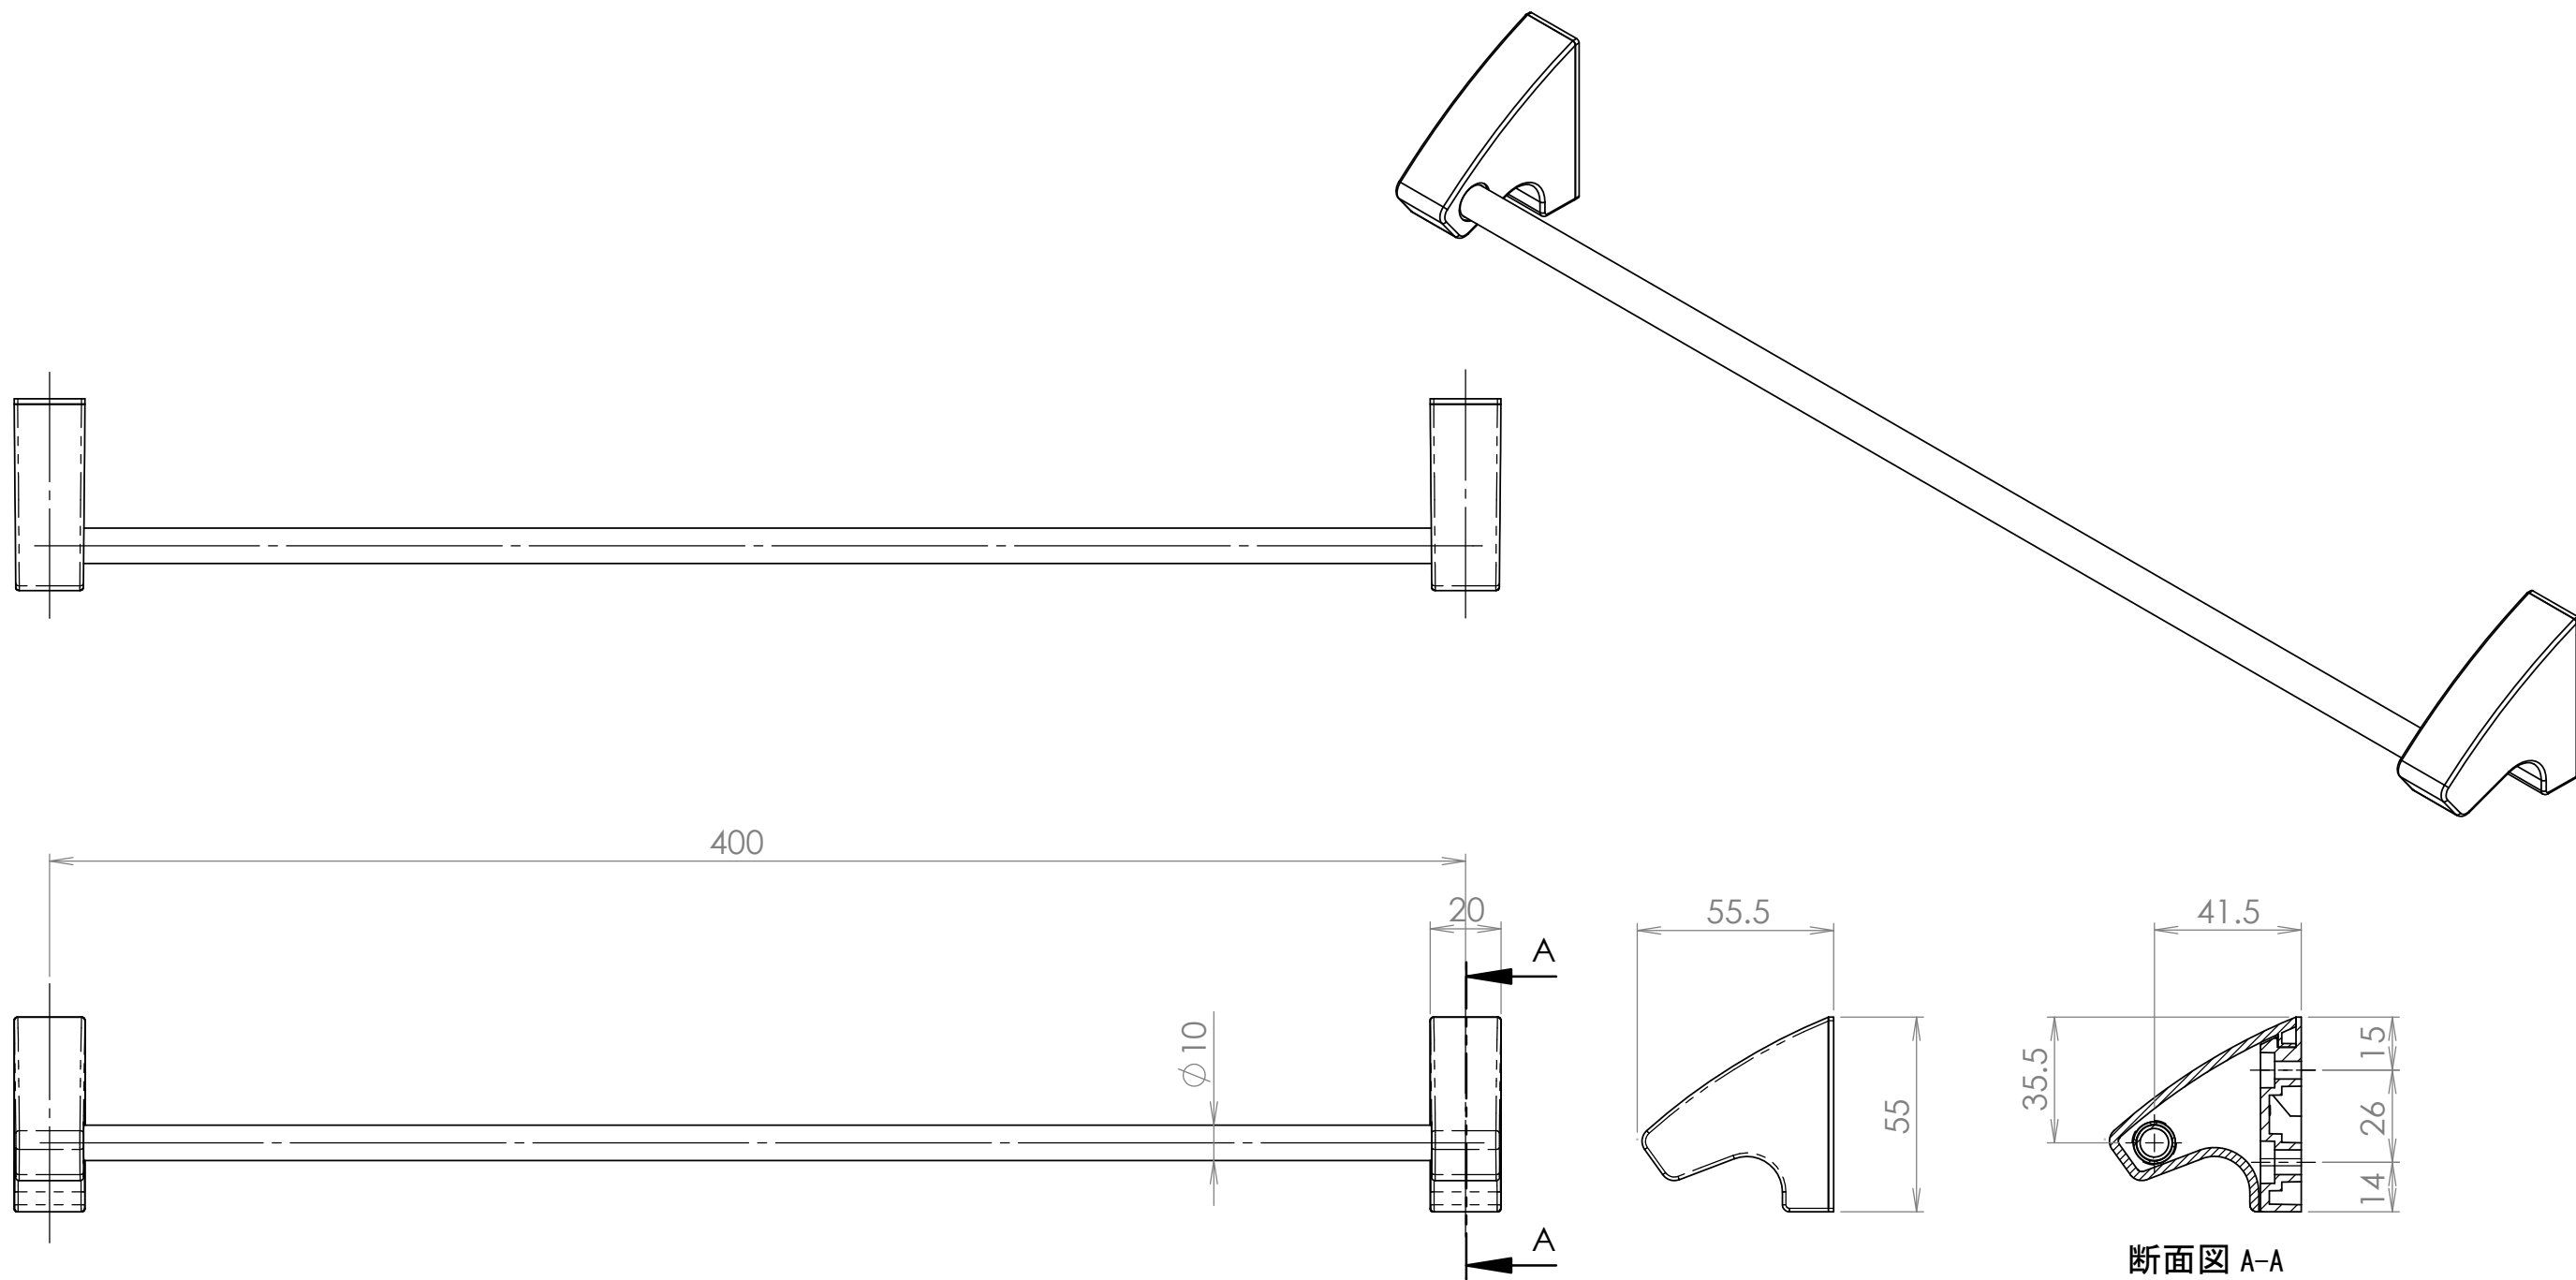

DATE '18 / 06 / 15			TITLE SLs タオル掛け		PT.NO 610-892 (クローム)	SCALE 1:2
APPD.	CHKD.	DWN.			PT.NAME 組立図	
			PROJECTION 		KURIKI WORKS DWG. NO.	REV.
					K3-001884	